


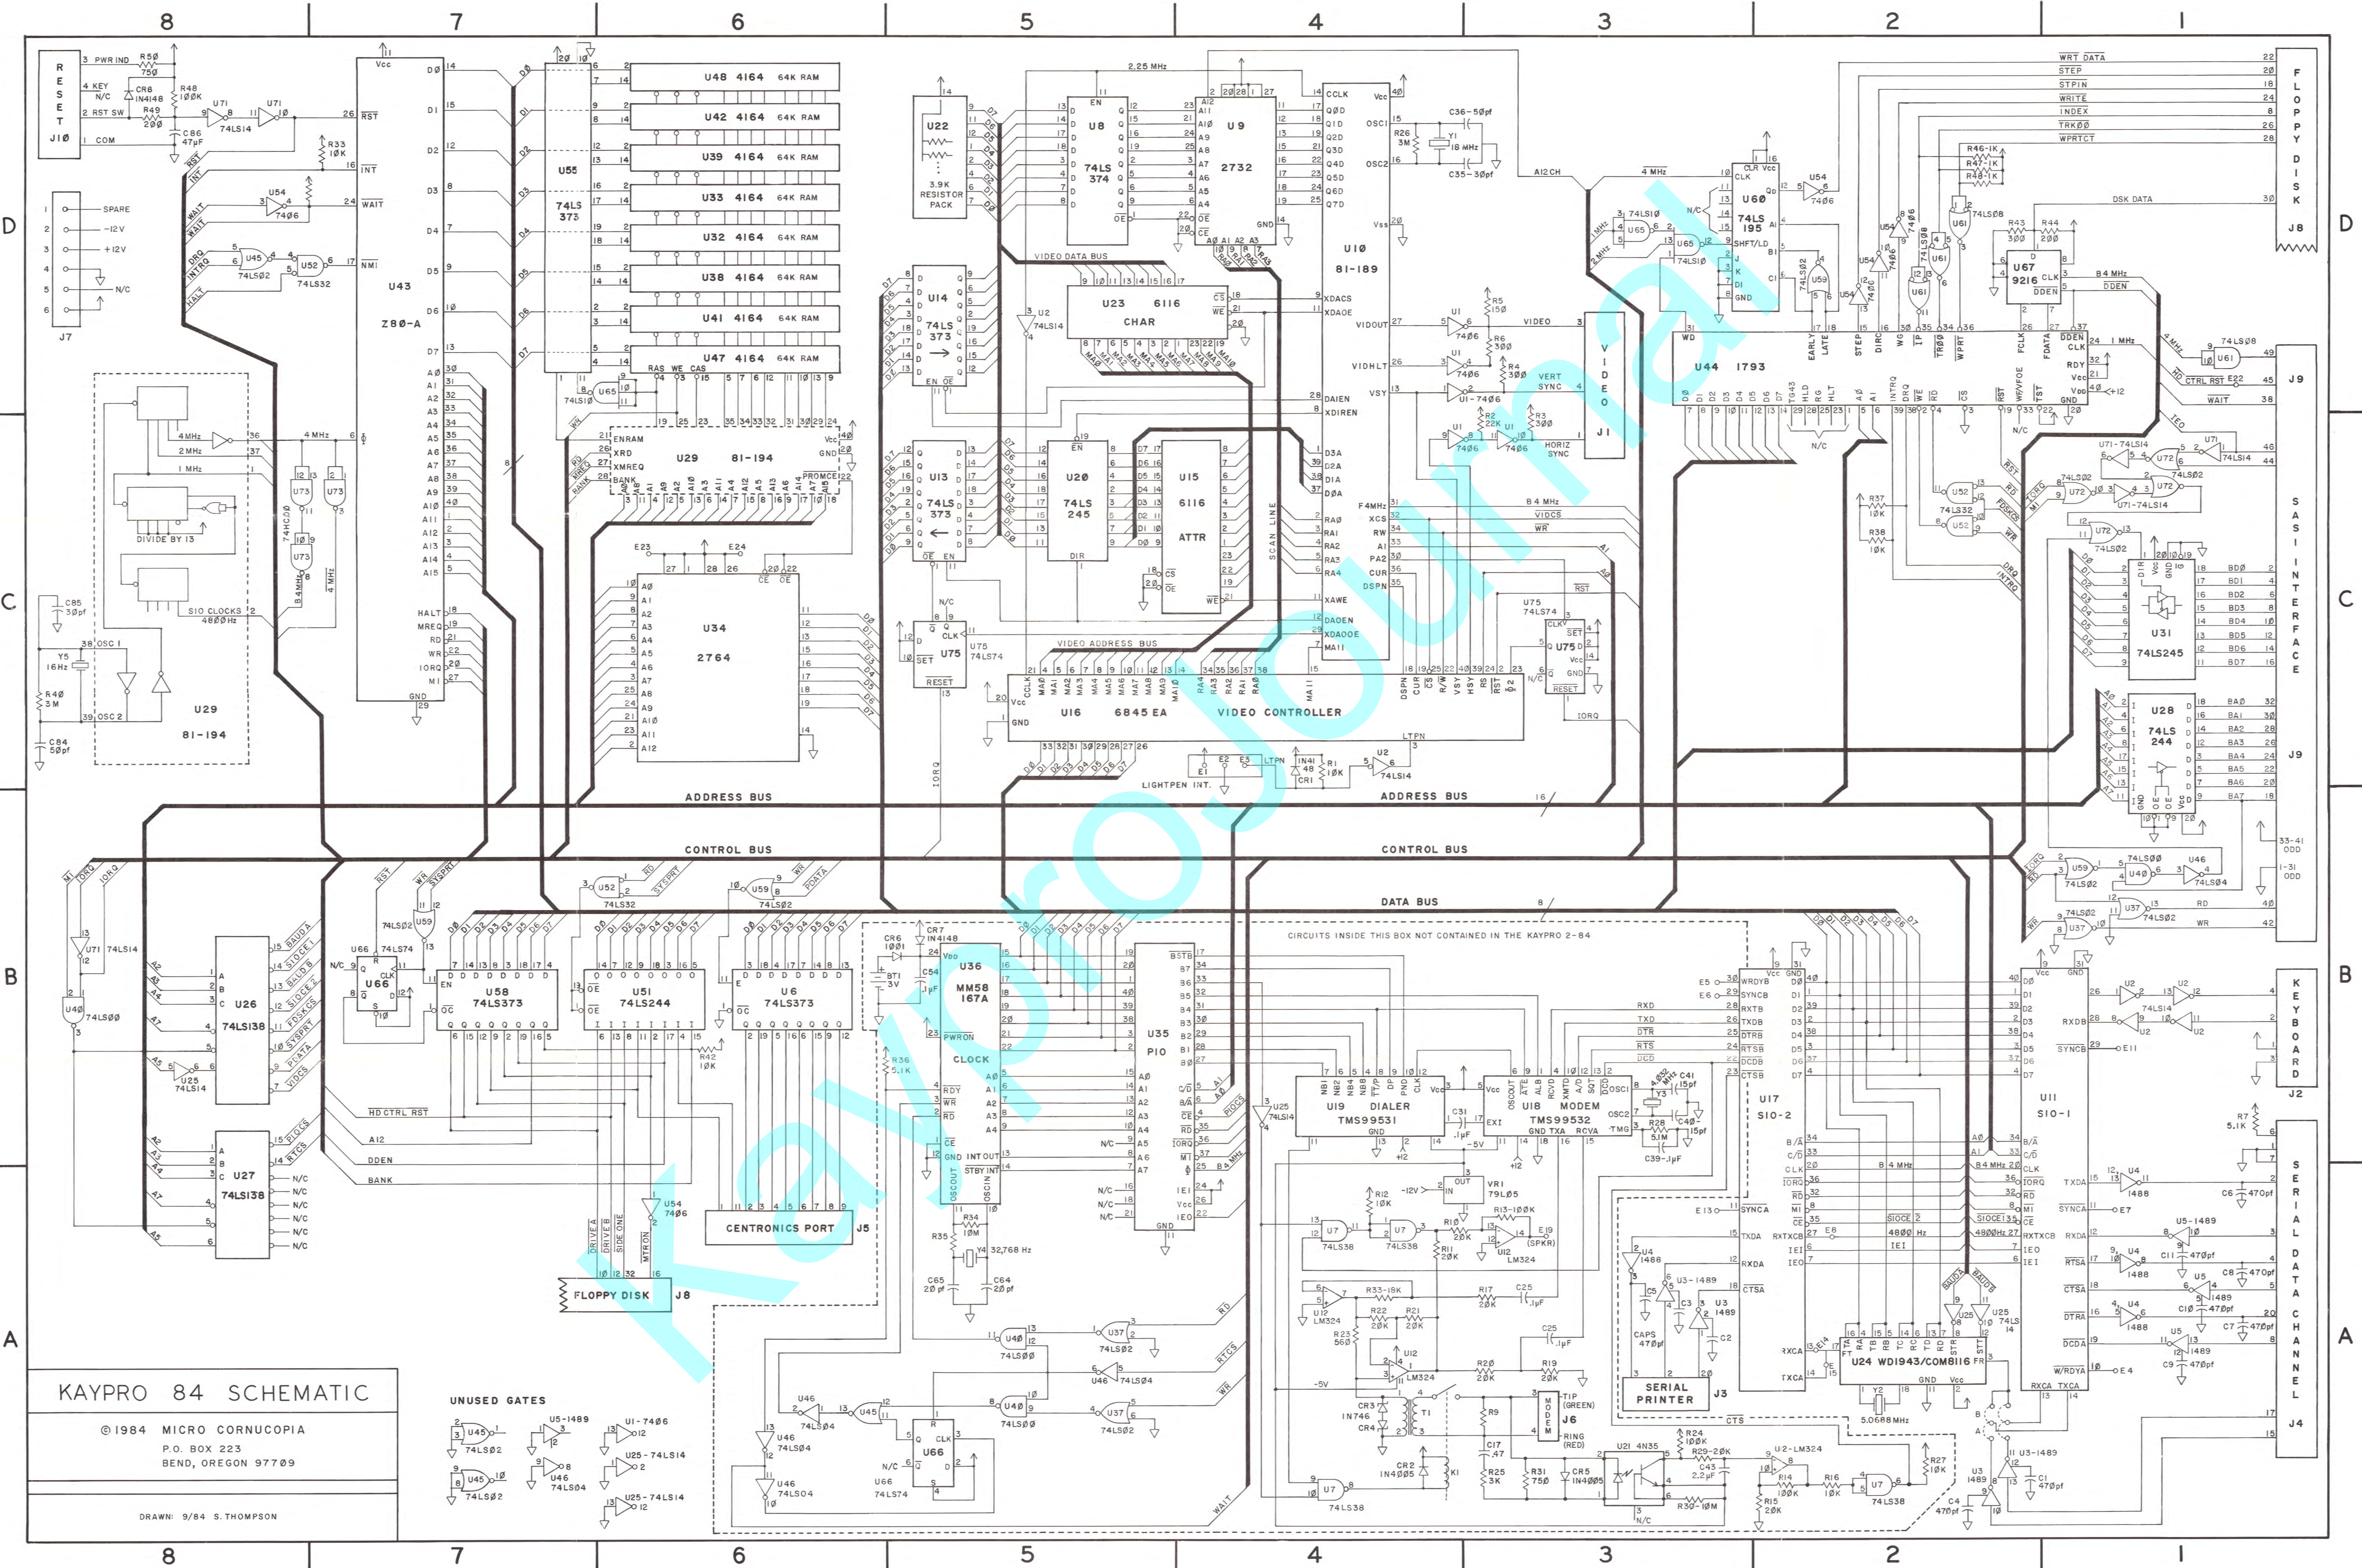

KAYPRO 84 SCHEMATIC

© 1984 MICRO CORNUCOPIA
P.O. BOX 223
BEND, OREGON 97709

DRAWN: 9/84 S. THOMPSON

UNUSED GATES

